


NOTES:
 1. VERIFY ALL DIMENSIONS PRIOR TO CONSTRUCTION.
 2. DO NOT SCALE DRAWINGS.
 3. REPORT ALL DISCOVERIES OF ERRORS, OMISSIONS, OR DISCREPANCIES TO THE ARCHITECT OR DESIGN ENGINEER AS APPLICABLE.
 4. USE ONLY LATEST REVISED DRAWINGS OR THOSE THAT ARE MARKED "ISSUED FOR CONSTRUCTION".
 5. THE DRAWINGS ARE THE PROPERTY OF THE ARCHITECT AND/OR ENGINEER AND MUST BE RETURNED ON COMPLETION OF THE PROJECT. ANY UNAUTHORIZED USE IS PROHIBITED.
 6. AREA CALCULATIONS ARE APPROXIMATE.

ISSUE & REVISION DESIGNATION
 LETTER (A) = ISSUE, No. (1) = REVISION

No.	Date	Issued For / Revisions
A	OCT 8 2014	SUBMISSION TO NEUMARKET
B	DEC 18 2014	RESUBMISSION TO NEUMARKET
C	MAR 30/15	RESUBMISSION 2 TO NEUMARKET

- LEGEND
- KEY TO PLANT LIST
 - QUANTITY
 - CONCRETE PAVING
 - ASPHALT PAVING
 - SOD
 - DECIDUOUS TREE
 - SHRUBS
 - CONIFEROUS TREE
 - TREE TO BE PROTECTED
 - TRANSPLANT TREE SPECIES & LOCATIONS TO BE CONFIRMED BY LANDSCAPE ARCHITECT ON SITE
 - BOARD ON BOARD FENCE (REFER TO 1/SL6)
 - 125m CHAIN LINK FENCE (REFER TO 6/SL6)
 - 15m CHAIN LINK FENCE ALONG 0/4 HYDRO CORR.
 - METAL PICKET FENCE (REFER TO 3/SL5)
 - ACOUSTIC FENCE AND PIERS (REFER TO 4/SL6)

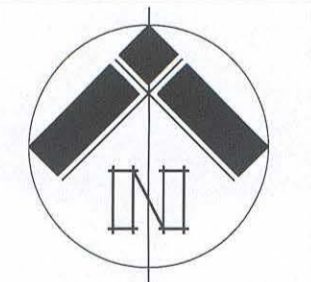

York Urbanist

25 Main Street, Kleinburg, ON, L0J 1C0
 yorkurbanist@gmail.com www.yorkurbanist.com
 t:416-770-8862

Project:

Estates of Glenway

Drawings:

BLOCK 167 PARK LANDSCAPE PLAN

Drawn By: AS Job Captain: MI Project No.:

1411

Scale: AS SHOWN Plot Date: MAR 20, 2015 Sheet No.:

PL1

Current Issue: C Current Revision:



2 LANDSCAPE PLAN
 PL1 SCALE: 1:500

1 BLOCK 167 PLANT LIST
 PL1 SCALE: N.T.S.

4 PLAYGROUND VIEWING AREA
 PL1 SCALE: 1:100


PLANT LIST

KEY	QTY.	BOTANICAL NAME	COMMON NAME	Size	CONDITION/SPACING
TREES					
AC	9	Amelanchier Canadensis	Serviceberry Tree	Multistem	B4B, 4m HT.
AS	11	Acer Saccharum	Sugar Maple	60mm Cal.	B4B
BP	9	Betula Papyrifera	White Birch	60mm Cal.	B4B
FA	6	Phellodendron Amurense	Amur Cork Tree	60mm Cal.	B4B
QA	17	Quercus Alba	White Oak	60mm Cal.	B4B
TA	12	Tilia Americana	Basswood	60mm Cal.	B4B
SHRUBS					
Sa	20	Symphoricarpos Alba	Snowberry	1m Ht.	Potted, 1m SPACING
Vd	15	Viburnum Dentatum	Arrowwood	12m Ht.	Potted, 1m SPACING
Jh	40	Juniperus Horizontalis Plumosa	Andorra Juniper	60cm spr	Potted

3 LOOKOUT AREA
 PL1 SCALE: 1:100



5 KEY PLAN
 PL1 SCALE: N.T.S.

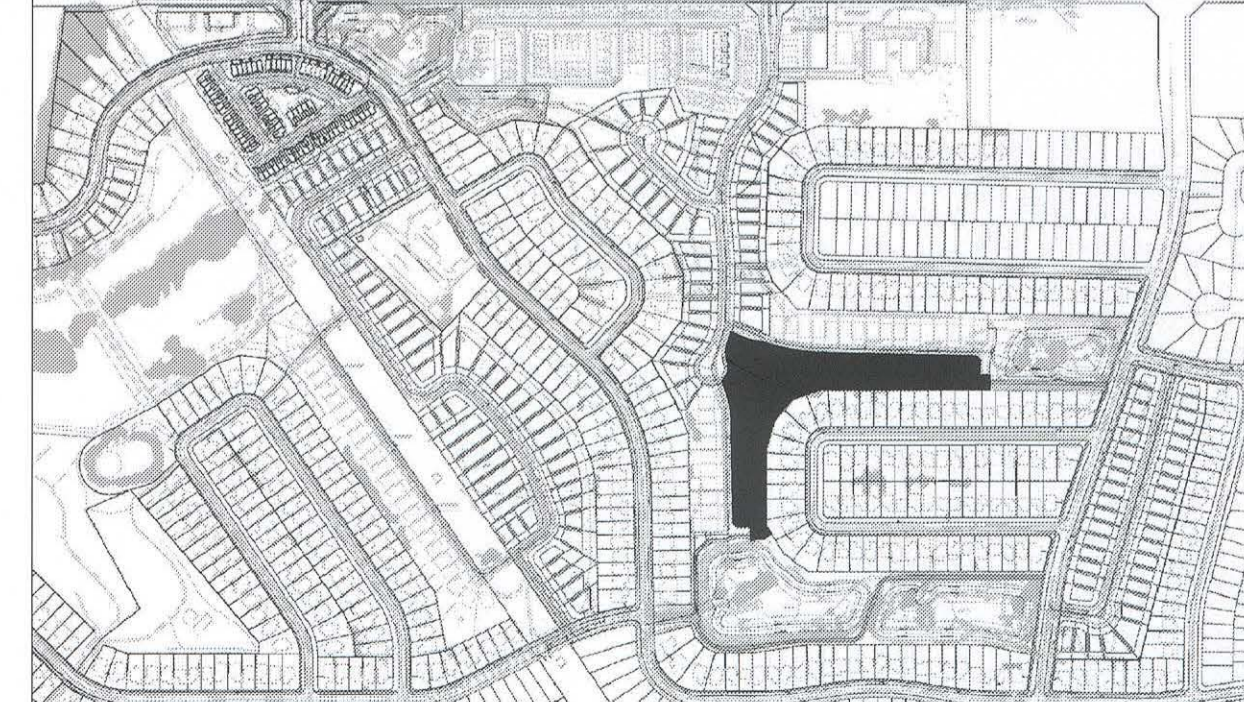

NOTES:
 TREE RELOCATIONS
 TREE TRANSPLANTS ARE IDENTIFIED BY COMMON NAME (SOURCE LOCATION AS IDENTIFIED IN TREE INVENTORY)
 GRADING
 FOR GRADING SEE PL2 GRADING PLAN