


REAR YARD OF  
307 CROSSLAND GATE

REAR YARD CROSS-SECTION OF BLOCK 162 - LOT 3

CROSS SECTION CONCEPTUALLY SHOWS THE MINIMUM REQUIRED SETBACK SCENARIO.  
ACTUAL DEVELOPMENT MAY HAVE GREATER SEPERATION AND DIFFERENT BUILDING DESIGNS.

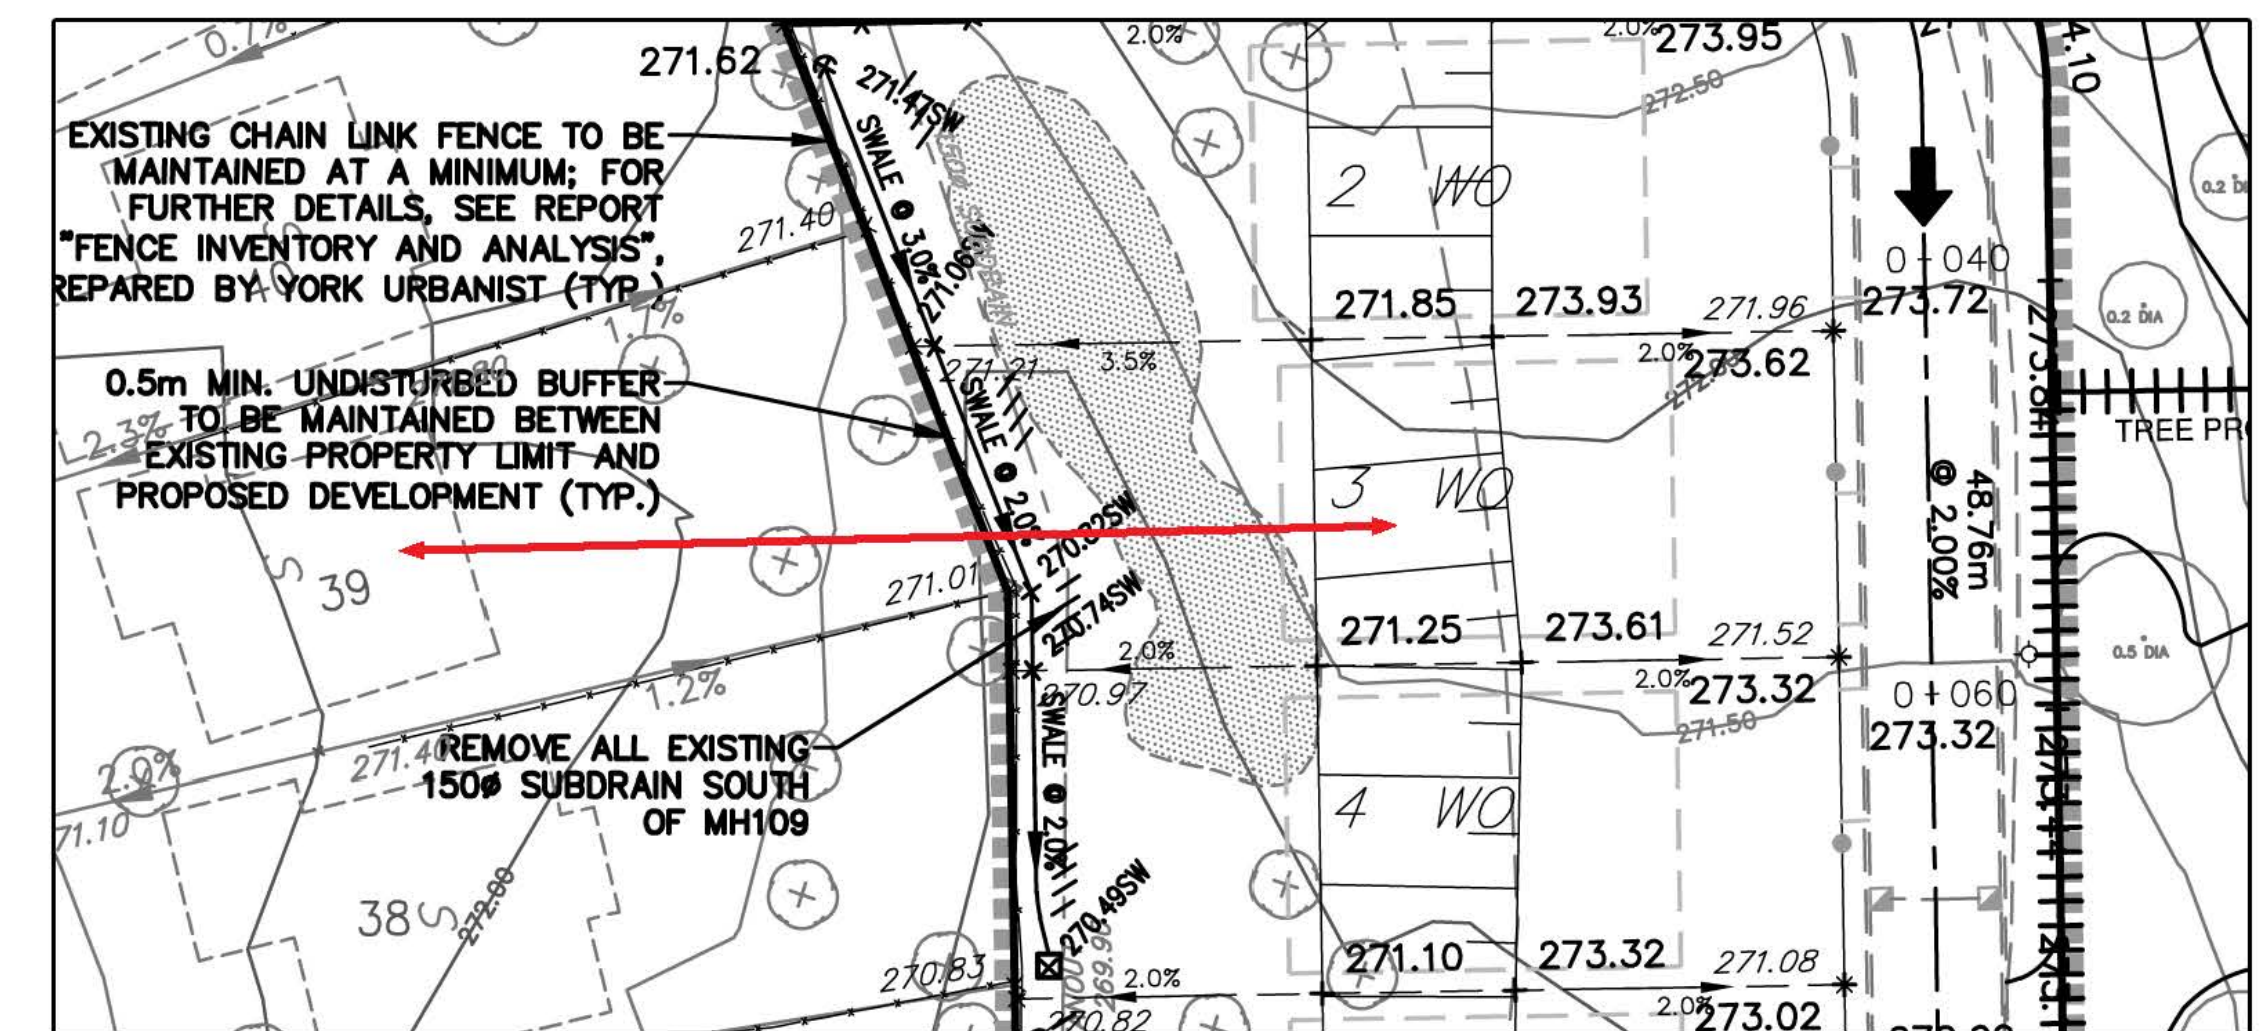

Grading Plan Excerpt - Block 162 Lot 3